



Parter


1:50

PROIECT Tinyhouse Stroie	CONTINUT Plan parter	ETAPA CONSTRUCTIE	SCARA 1:50	DATA 06.03.2024	NUME FILA Stroie-tinyhouse_2024-03-06.pln	 NICE architecture and design	NEIC MARTA TEL: 0746 991585 nice-architecture.eu
-----------------------------	-------------------------	----------------------	---------------	--------------------	--	---	--

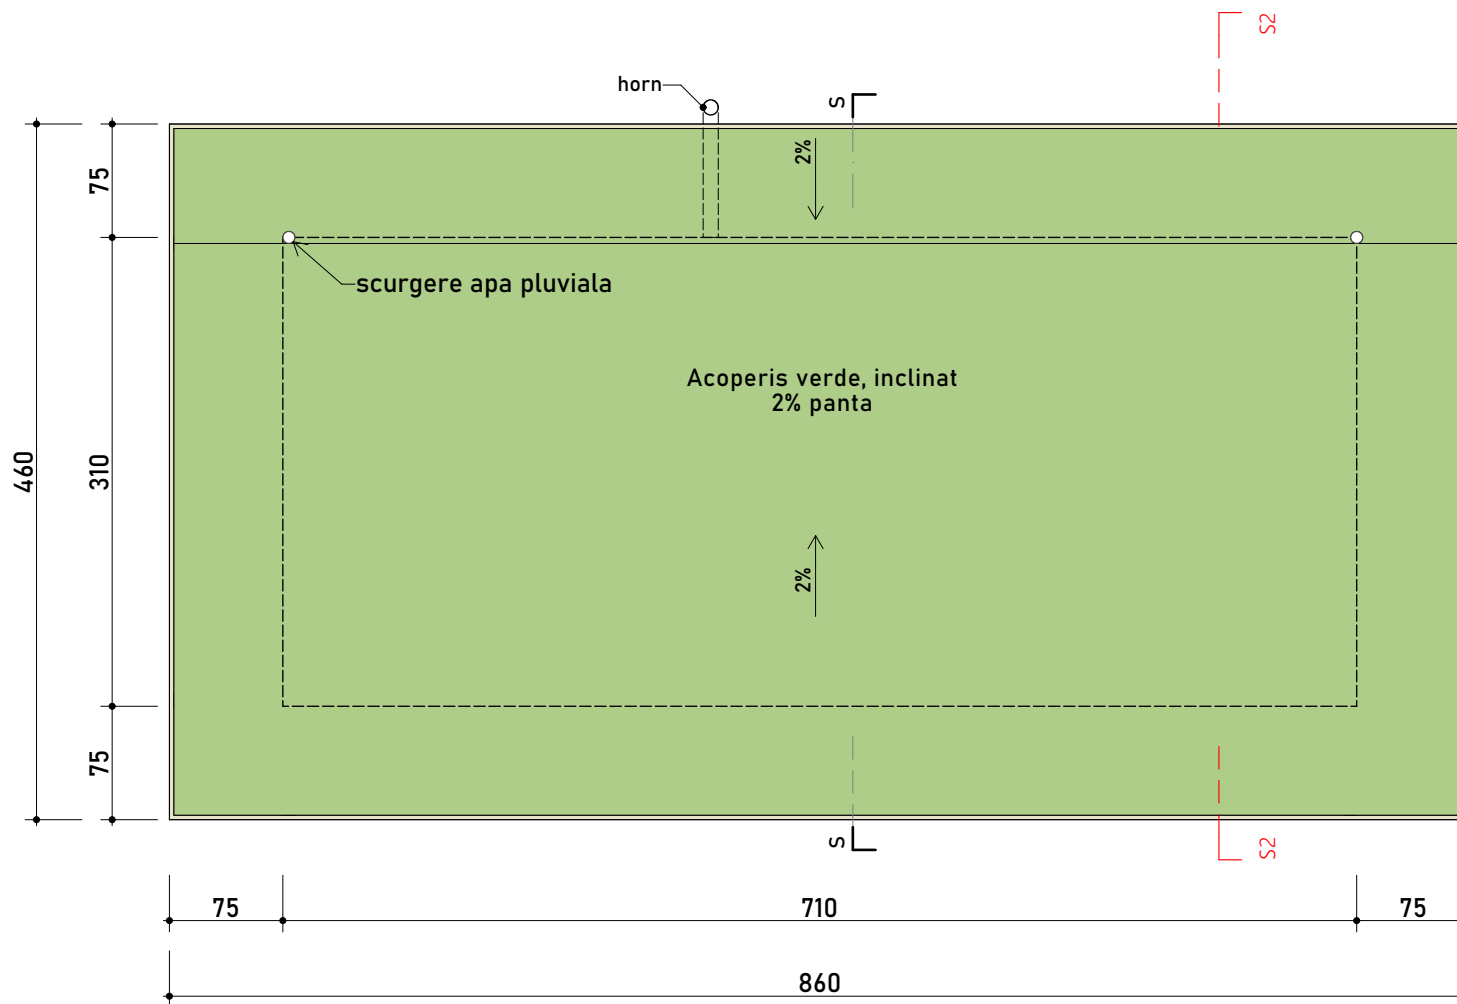


Plan acoperis 1:50

PROIECT Tinyhouse Stroie	CONTINUT Plan acoperis	ETAPA CONSTRUCTIE	SCARA 1:50	DATA 06.03.2024	NUME FILA Stroie-tinyhouse_2024-03-06.pln		NEIC MARTA TEL: 0746 991585 nice-architecture.eu
-----------------------------	---------------------------	----------------------	---------------	--------------------	--	---	--

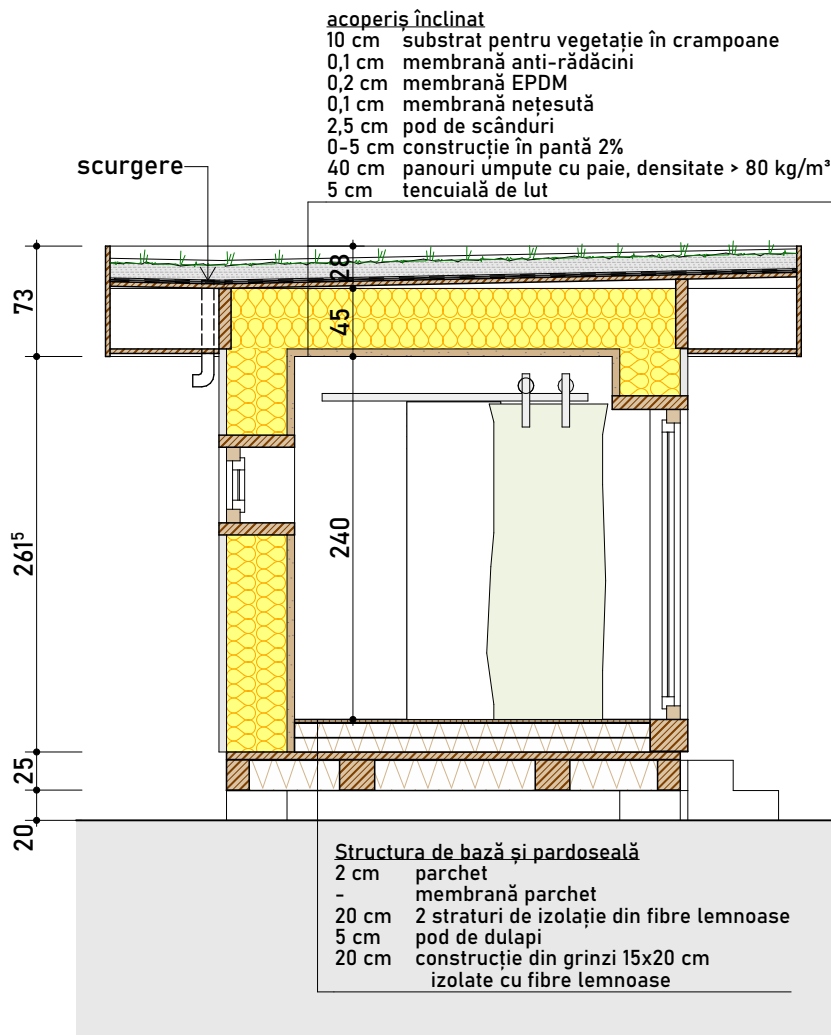

Secțiune 1:50

PROIECT Tinyhouse Stroie	CONTINUT Secțiune	ETAPA CONSTRUCTIE	SCARA 1:50	DATA 06.03.2024	NUME FILA Stroie-tinyhouse_2024-03-06.pln	 NICE architecture and design	NEIC MARTA TEL: 0746 991585 nice-architecture.eu
-----------------------------	----------------------	----------------------	---------------	--------------------	--	---	--